



Requirements for Roof Coverings

ASTM D 3161 Class F (Approved for 110mph or greater)

MIAMI DADE approved (Any wind zone)


(Note: ASTM D 7158 Based on wind zone map ASCE 7-98)

ASTM D 7158 Class F (Approved for ONLY UP TO 110MPH)
Class G (Approved for ONLY UP TO 120MPH)
Class H (Approved for ONLY UP TO 130MPH)


ASTM D 6381/UL2390 Class G (Approved for ONLY UP TO 120MPH)
Class H (Approved for ONLY UP TO 130MPH)

FASTNERS: 6 nails per shingle

UNDERLAYMENT: 15# or 30# felt is an approved underlayment with fasteners spaced a maximum of 36" O.C. where felt overlaps successive sheets.

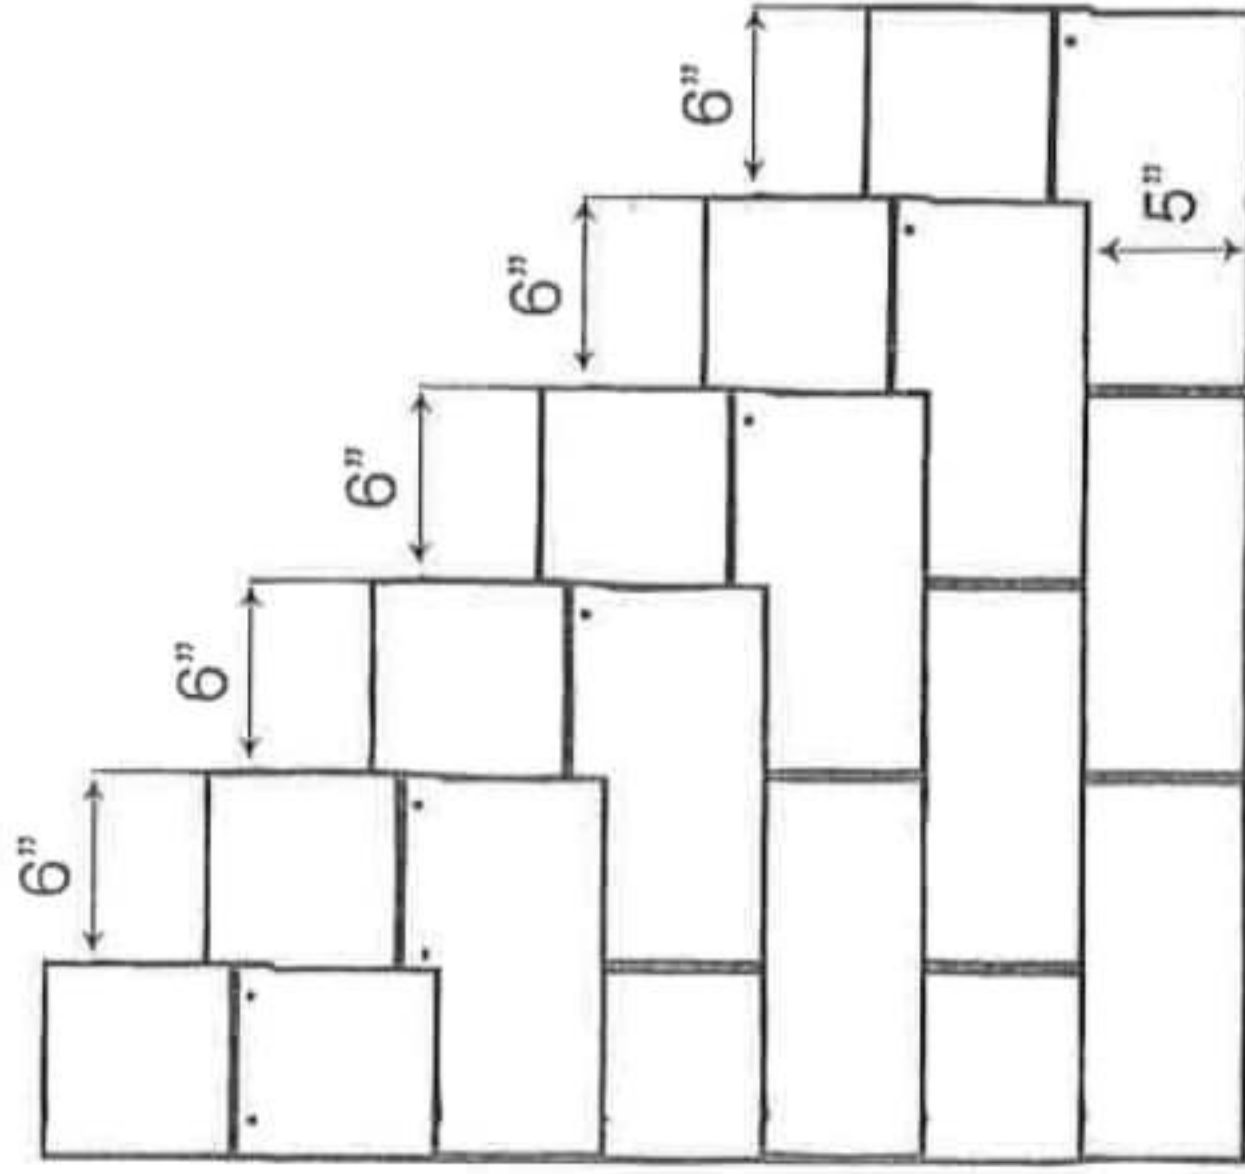

Detail A

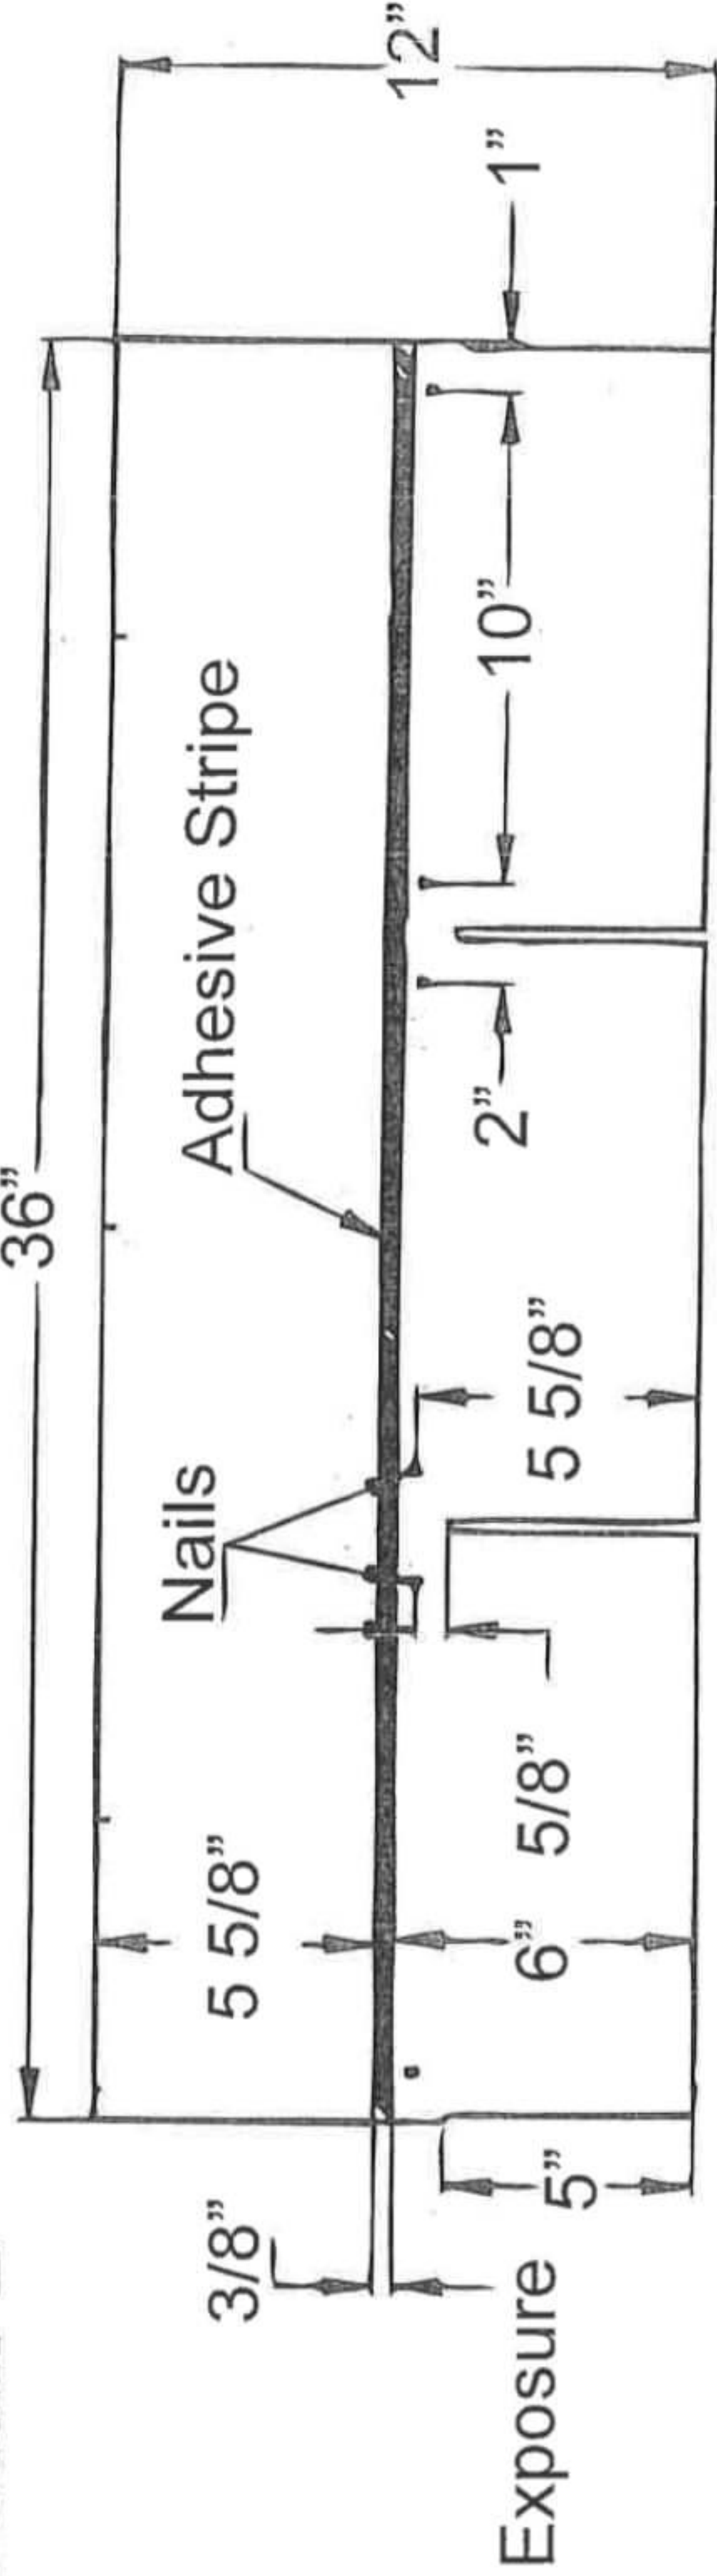

Detail B